

Copyright by P. G. C.

No copy(ies) of this drawing, however produced and/or transmitted may be made or utilised, without the express permission of P. G. C.

Notes.

This drawing should not be used. All dimensions should be checked on site and any discrepancies are to be notified to P. G. C.


7860

4850

5045

3530

5620

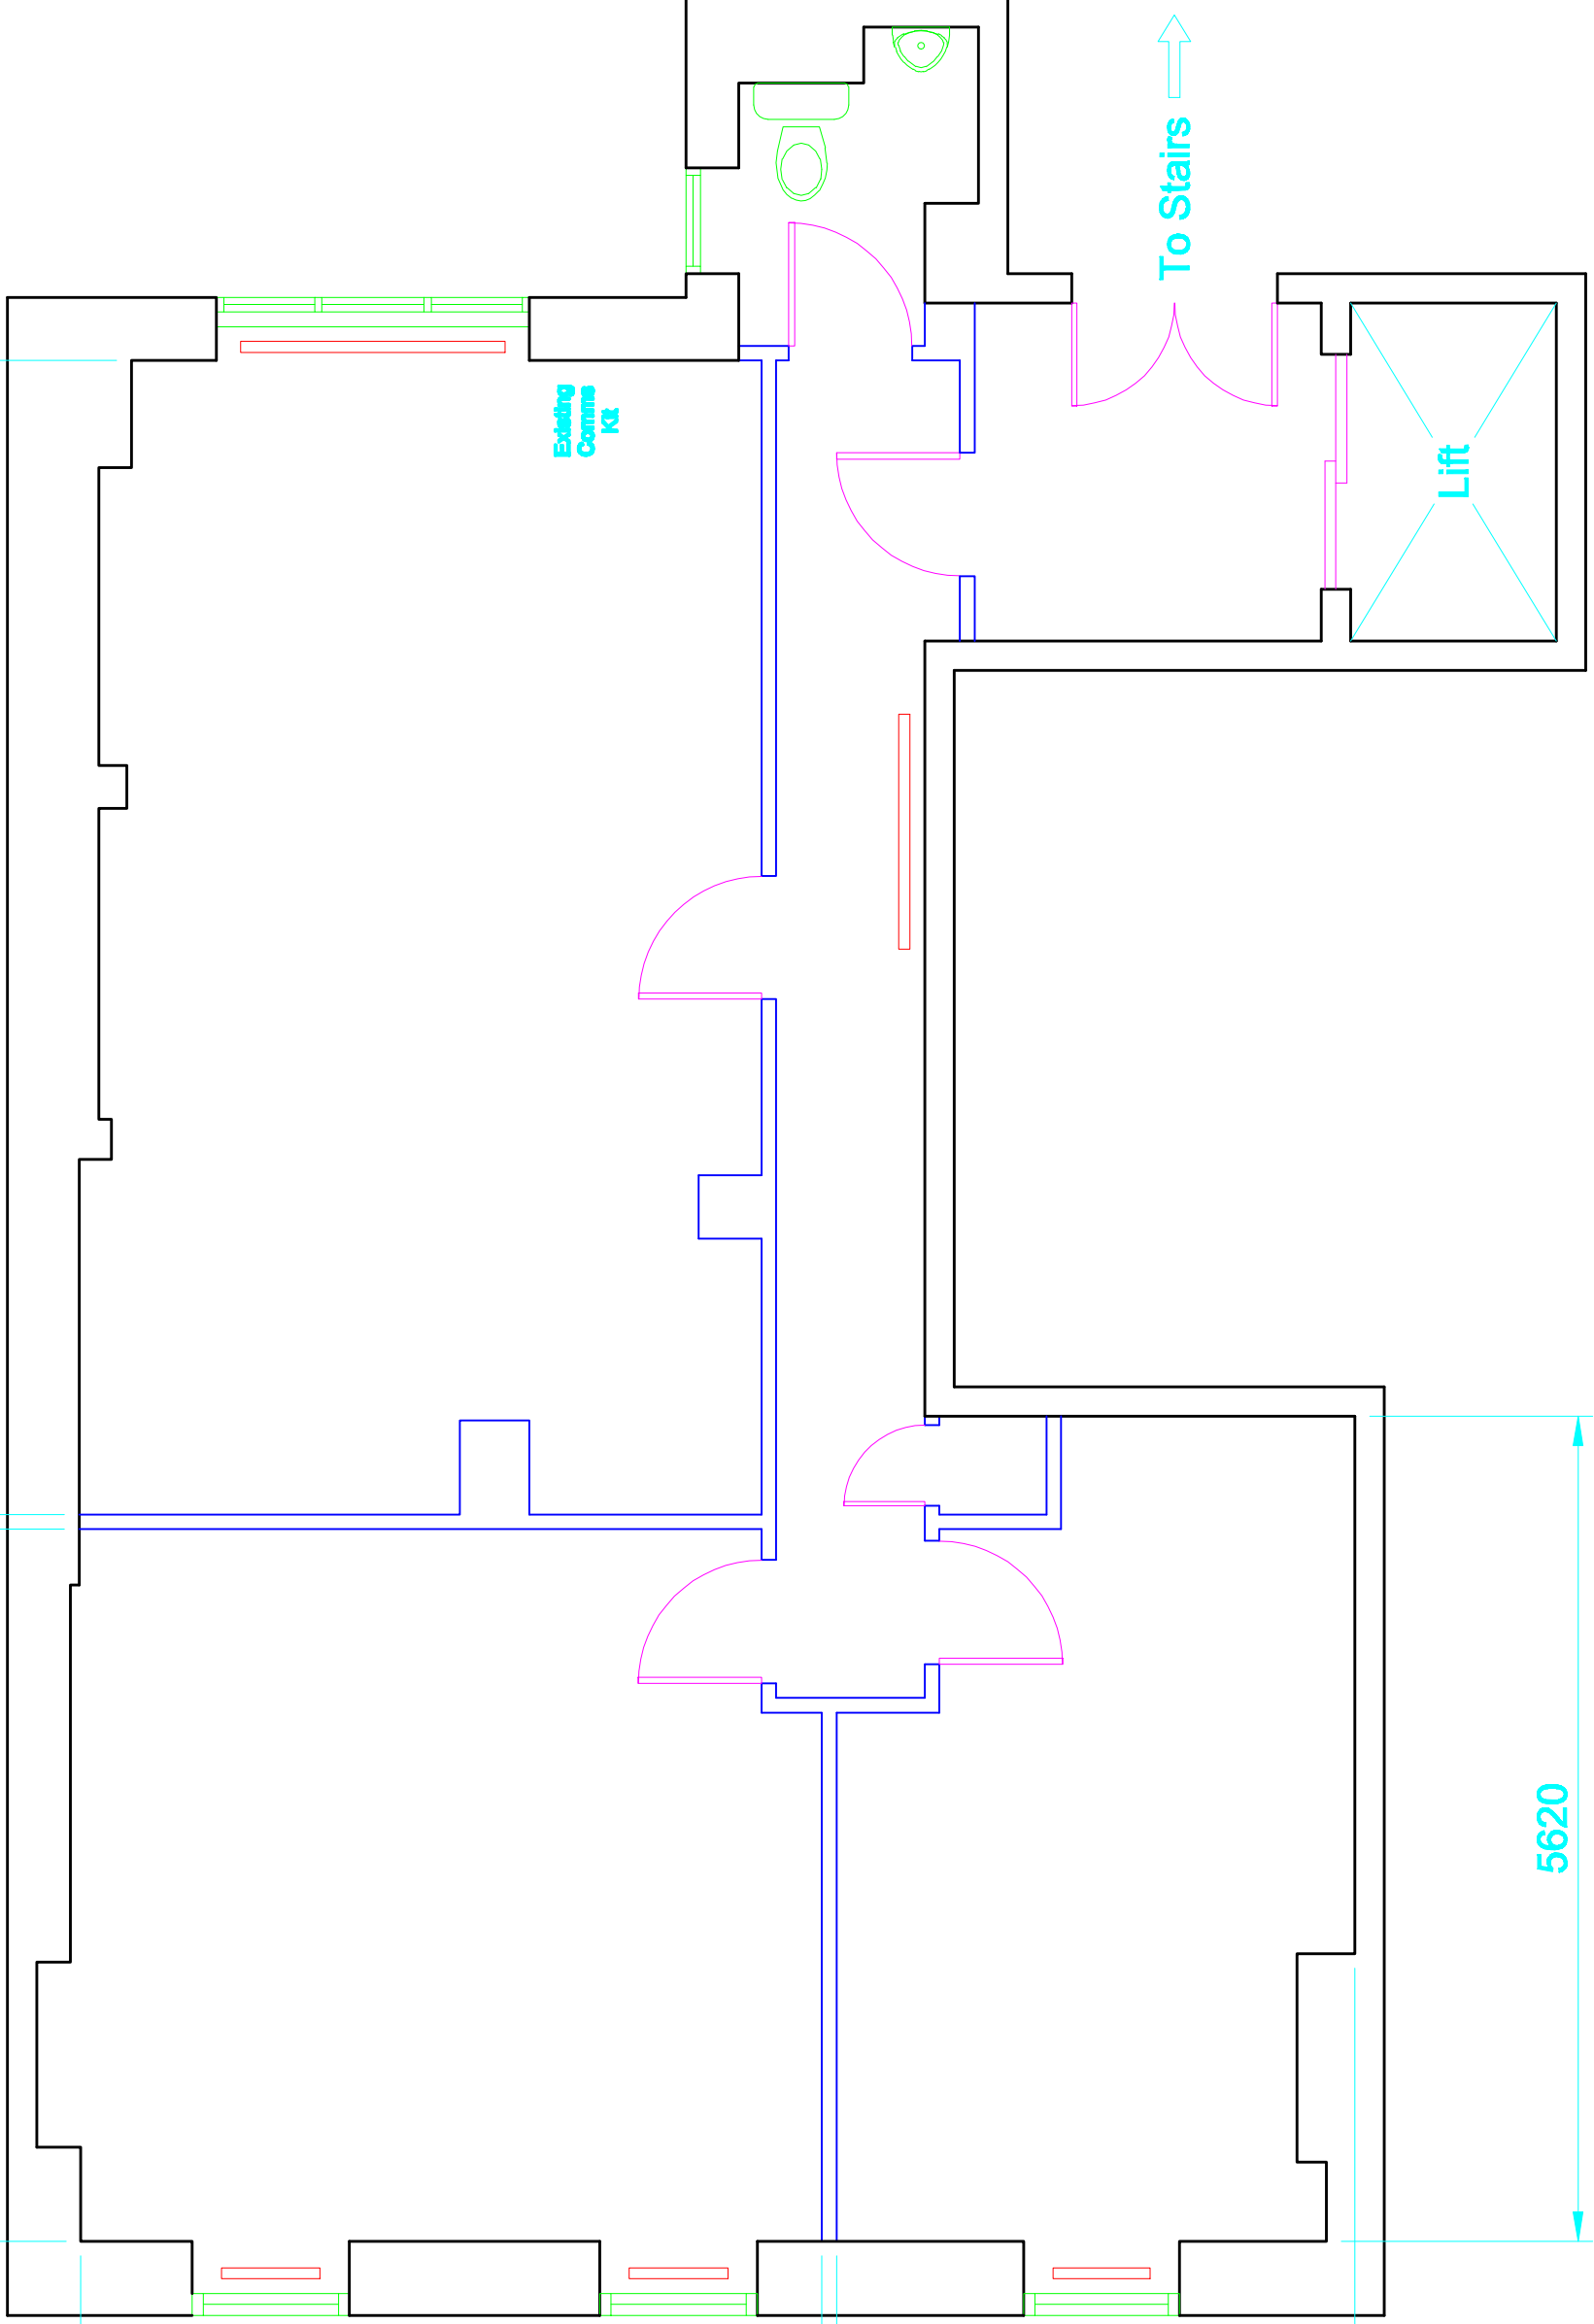

12:10:07
Date

A
Rev

First Issue
Revision Description

Client

71 Harley Street, London

Drawing Description

Existing Fourth Floor Layout

Drawn By

Paul Rutland Design Services

P.R.D. Ref

0087

Scale

1:50 @ A3

Date

12 Oct 07

Drawing Number

04 - Exist

Revision

A

PGC

COMMERCIAL AND RESIDENTIAL
REFURBISHMENT CONTRACTORS

PGC Refurbishment Limited, 4 Regent Road, Great Missenden, Bucks, MK48 0AB
Phone: 01494 462344 Fax: 01494 623792 Mobile: 07822 246389
Email: paul.rutland@pgc.co.uk paul.rutland@pgc.co.uk
Company No: 08841013

Registered Address: Room 1, Deodar, 26, Clarendon Avenue, Watlington, Oxfordshire, OX10 9PA